


# FLOOR TO WALL DETAIL

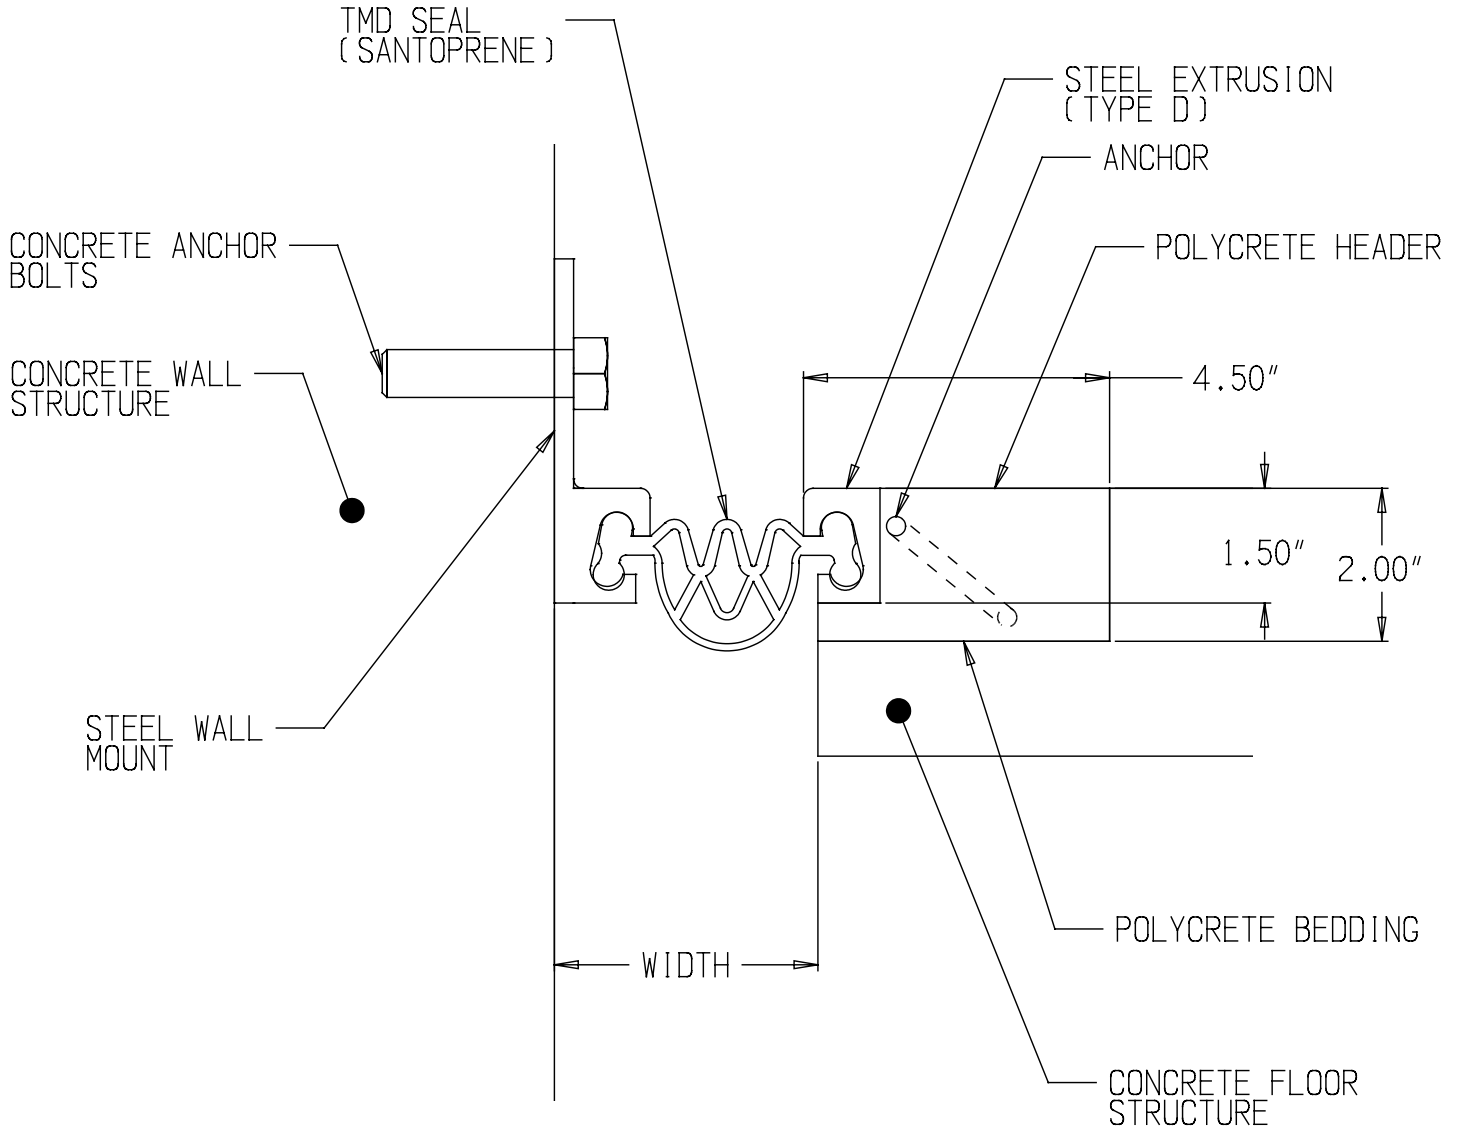

PRODUCT: STEEL STRIP SEAL	SCALE:	DRAWN BY:
DATE:	REV#:	DRAWING #: