


# FLOOR TO WALL DETAIL

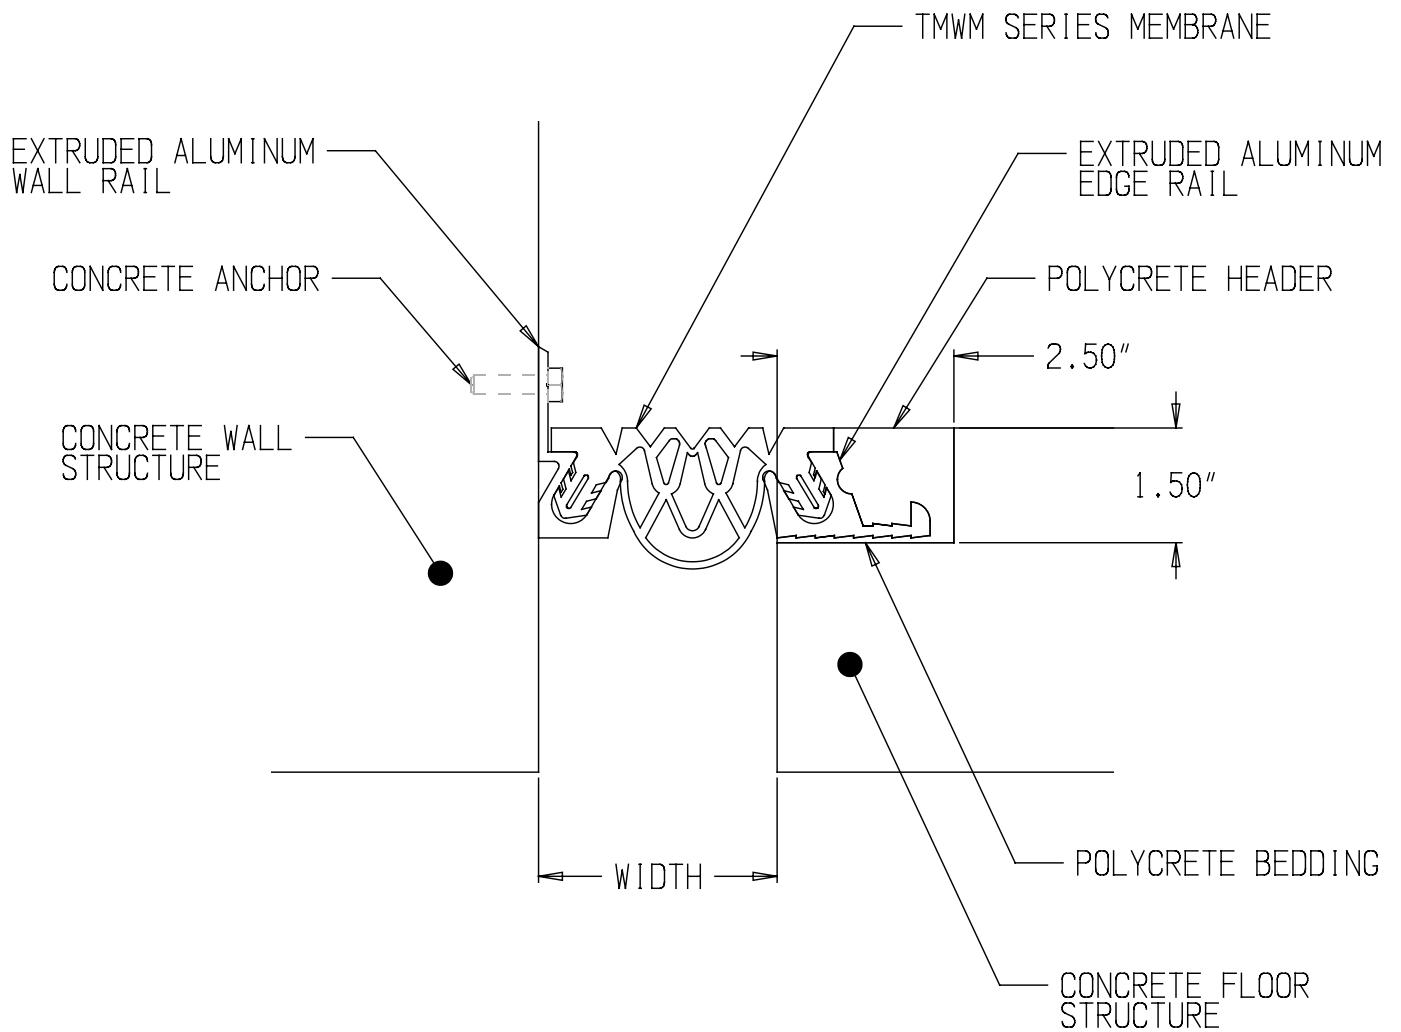

PRODUCT: TMWM SERIES	SCALE:	DRAWN BY:
DATE:	REV#:	DRAWING #:



ERIE METAL  
SPECIALTIES

13311 Main Road  
Akron, New York 14001  
P: 716/542-3991 F: 716/542-3996  
E: sales@eriemetal.com