


FLOOR TO WALL DETAIL

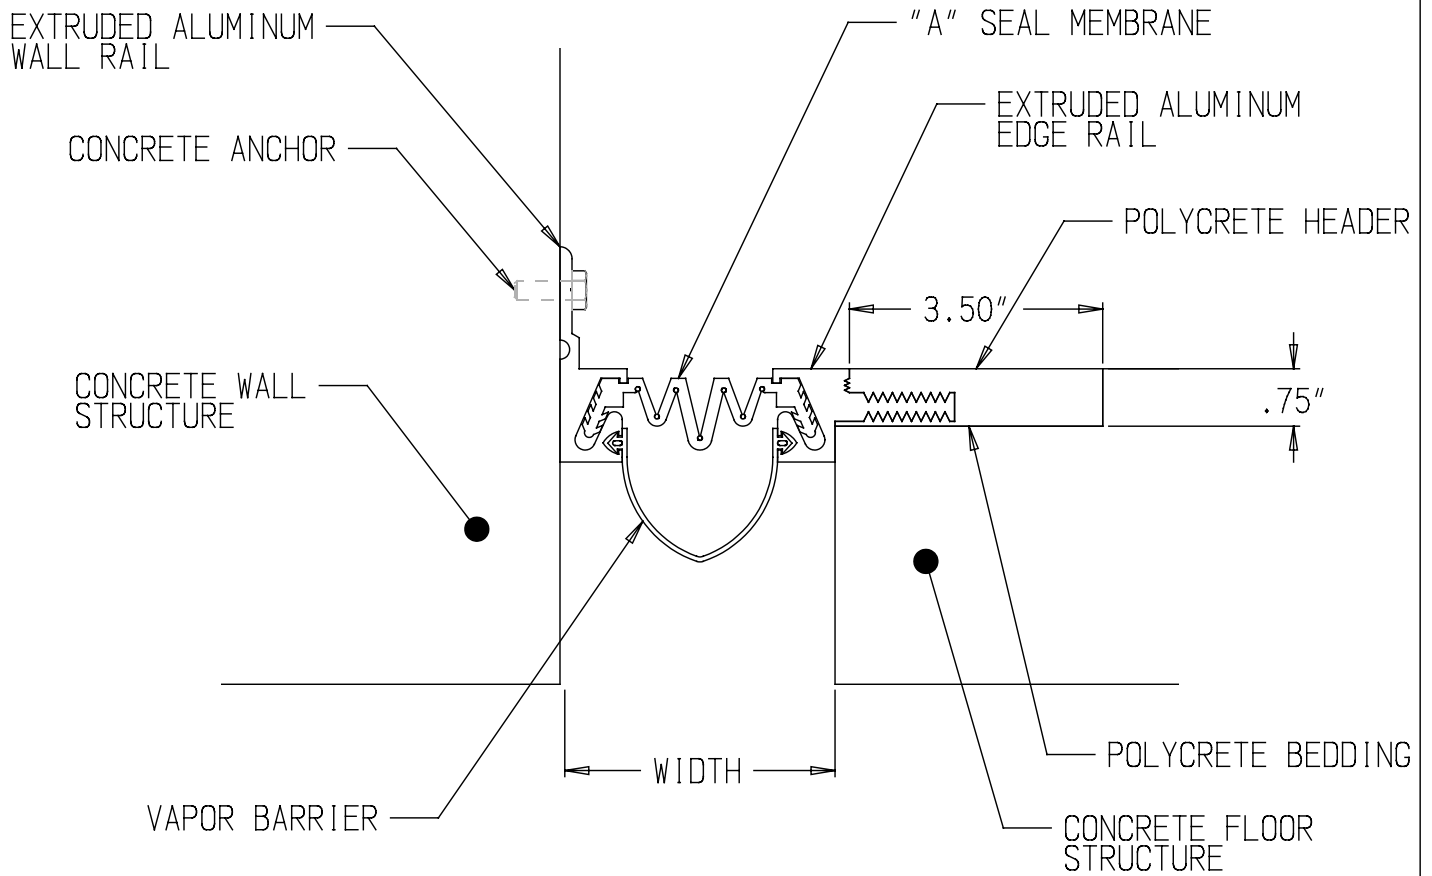

PRODUCT: TP101LP SYSTEM	SCALE:	DRAWN BY:
DATE:	REV#:	DRAWING #:



ERIE METAL
SPECIALTIES

13311 Main Road
Akron, New York 14001
P: 716/542-3991 F: 716/542-3996
E: sales@eriemetal.com